


CARLISLE TOWNSHIP MAIL BOX INSTALLATION SPECIFICATIONS ON TOWNSHIP ROADS

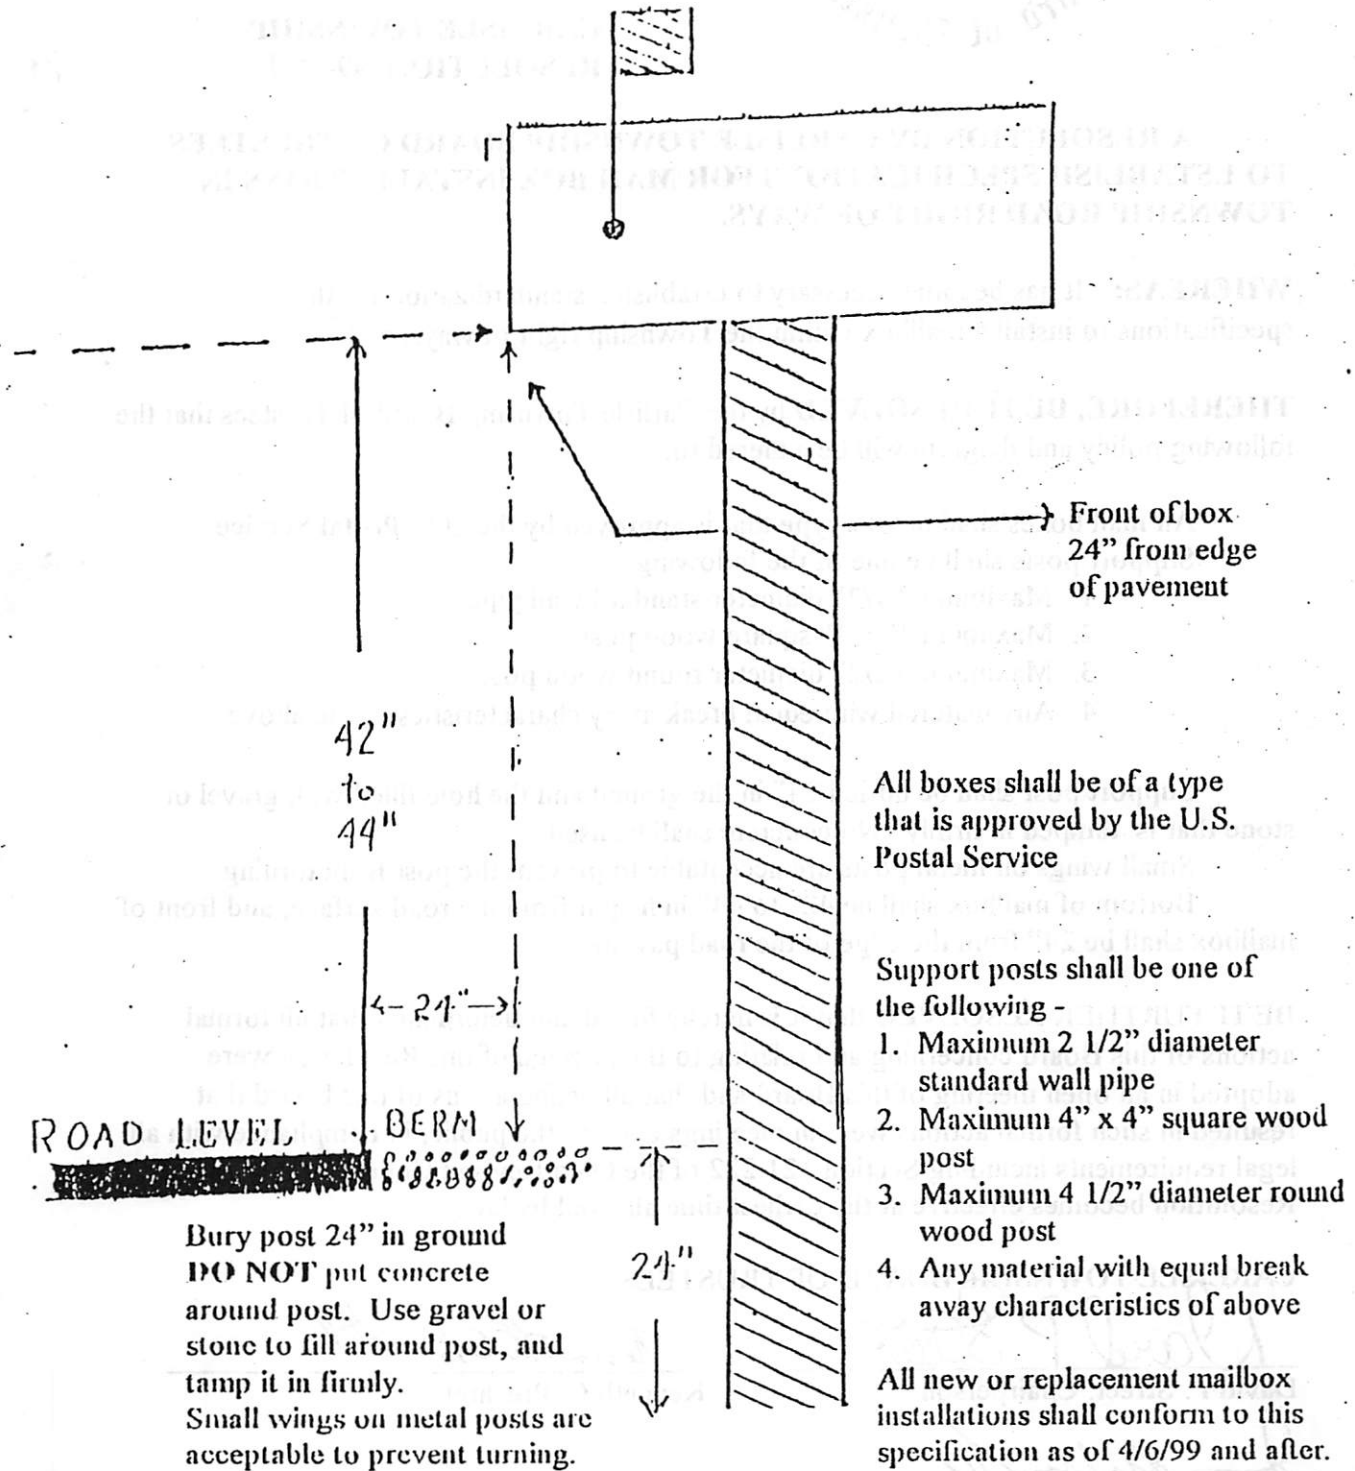

Front of box
24" from edge
of pavement

All boxes shall be of a type
that is approved by the U.S.
Postal Service

Support posts shall be one of
the following -

1. Maximum 2 1/2" diameter
standard wall pipe
2. Maximum 4" x 4" square wood
post
3. Maximum 4 1/2" diameter round
wood post
4. Any material with equal break
away characteristics of above

All new or replacement mailbox
installations shall conform to this
specification as of 4/6/99 and after.

42"
to
44"


← 24" →

ROAD LEVEL

BERM ↓

24"

Bury post 24" in ground
DO NOT put concrete
around post. Use gravel or
stone to fill around post, and
tamp it in firmly.
Small wings on metal posts are
acceptable to prevent turning.

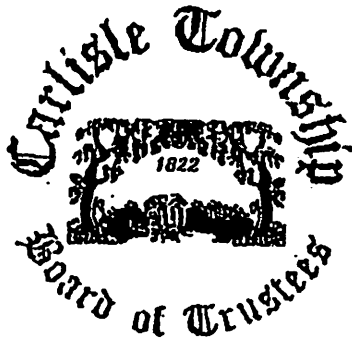

ORIGINAL

**CARLISLE TOWNSHIP
RESOLUTION 99-07**

**A RESOLUTION BY CARLISLE TOWNSHIP BOARD OF TRUSTEES
TO ESTABLISH SPECIFICATIONS FOR MAILBOX INSTALLATIONS IN
TOWNSHIP ROAD RIGHT OF WAYS.**

WHEREAS: It has become necessary to establish a standardization for the specifications to install a mailbox within the Township right of ways, and

THEREFORE, BE IT RESOLVED by the Carlisle Township Board of Trustees that the following policy and diagram will be adhered to:

All mail boxes shall be of a type that is approved by the U.S. Postal Service. Support posts shall be one of the following:

1. Maximum 2 1/2" diameter standard wall pipe
2. Maximum 4" x 4" square wood post
3. Maximum 4 1/2" diameter round wood post
4. Any material with equal break away characteristics of the above


Support post shall be buried 24" in the ground and the hole filled with gravel or stone that is tamped in firmly. No concrete shall be used.

Small wings on metal posts are acceptable to prevent the post from turning.

Bottom of mailbox shall be 42" to 44" in height from the road surface, and front of mailbox shall be 24" from the edge of the road pavement.

BE IT FURTHER RESOLVED that it is hereby found and determined that all formal actions of this Board concerning and relating to the passage of this Resolution were adopted in an open meeting of this Board and that all deliberations of this Board that resulted in such formal actions were in meetings open to the public, in compliance with all legal requirements including Section 121.222 of the Ohio Revised Code and that this Resolution becomes effective at the earliest time allowed by law.


CARLISLE TOWNSHIP BOARD OF TRUSTEES



David P. Street, Chairperson




Kenneth C. Prechtel

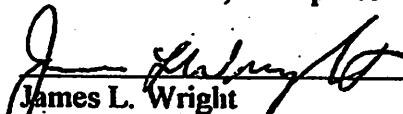

James L. Wright

Attested: 

Linda M. Lowery, Clerk

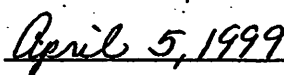Date: 

April 5, 1999